


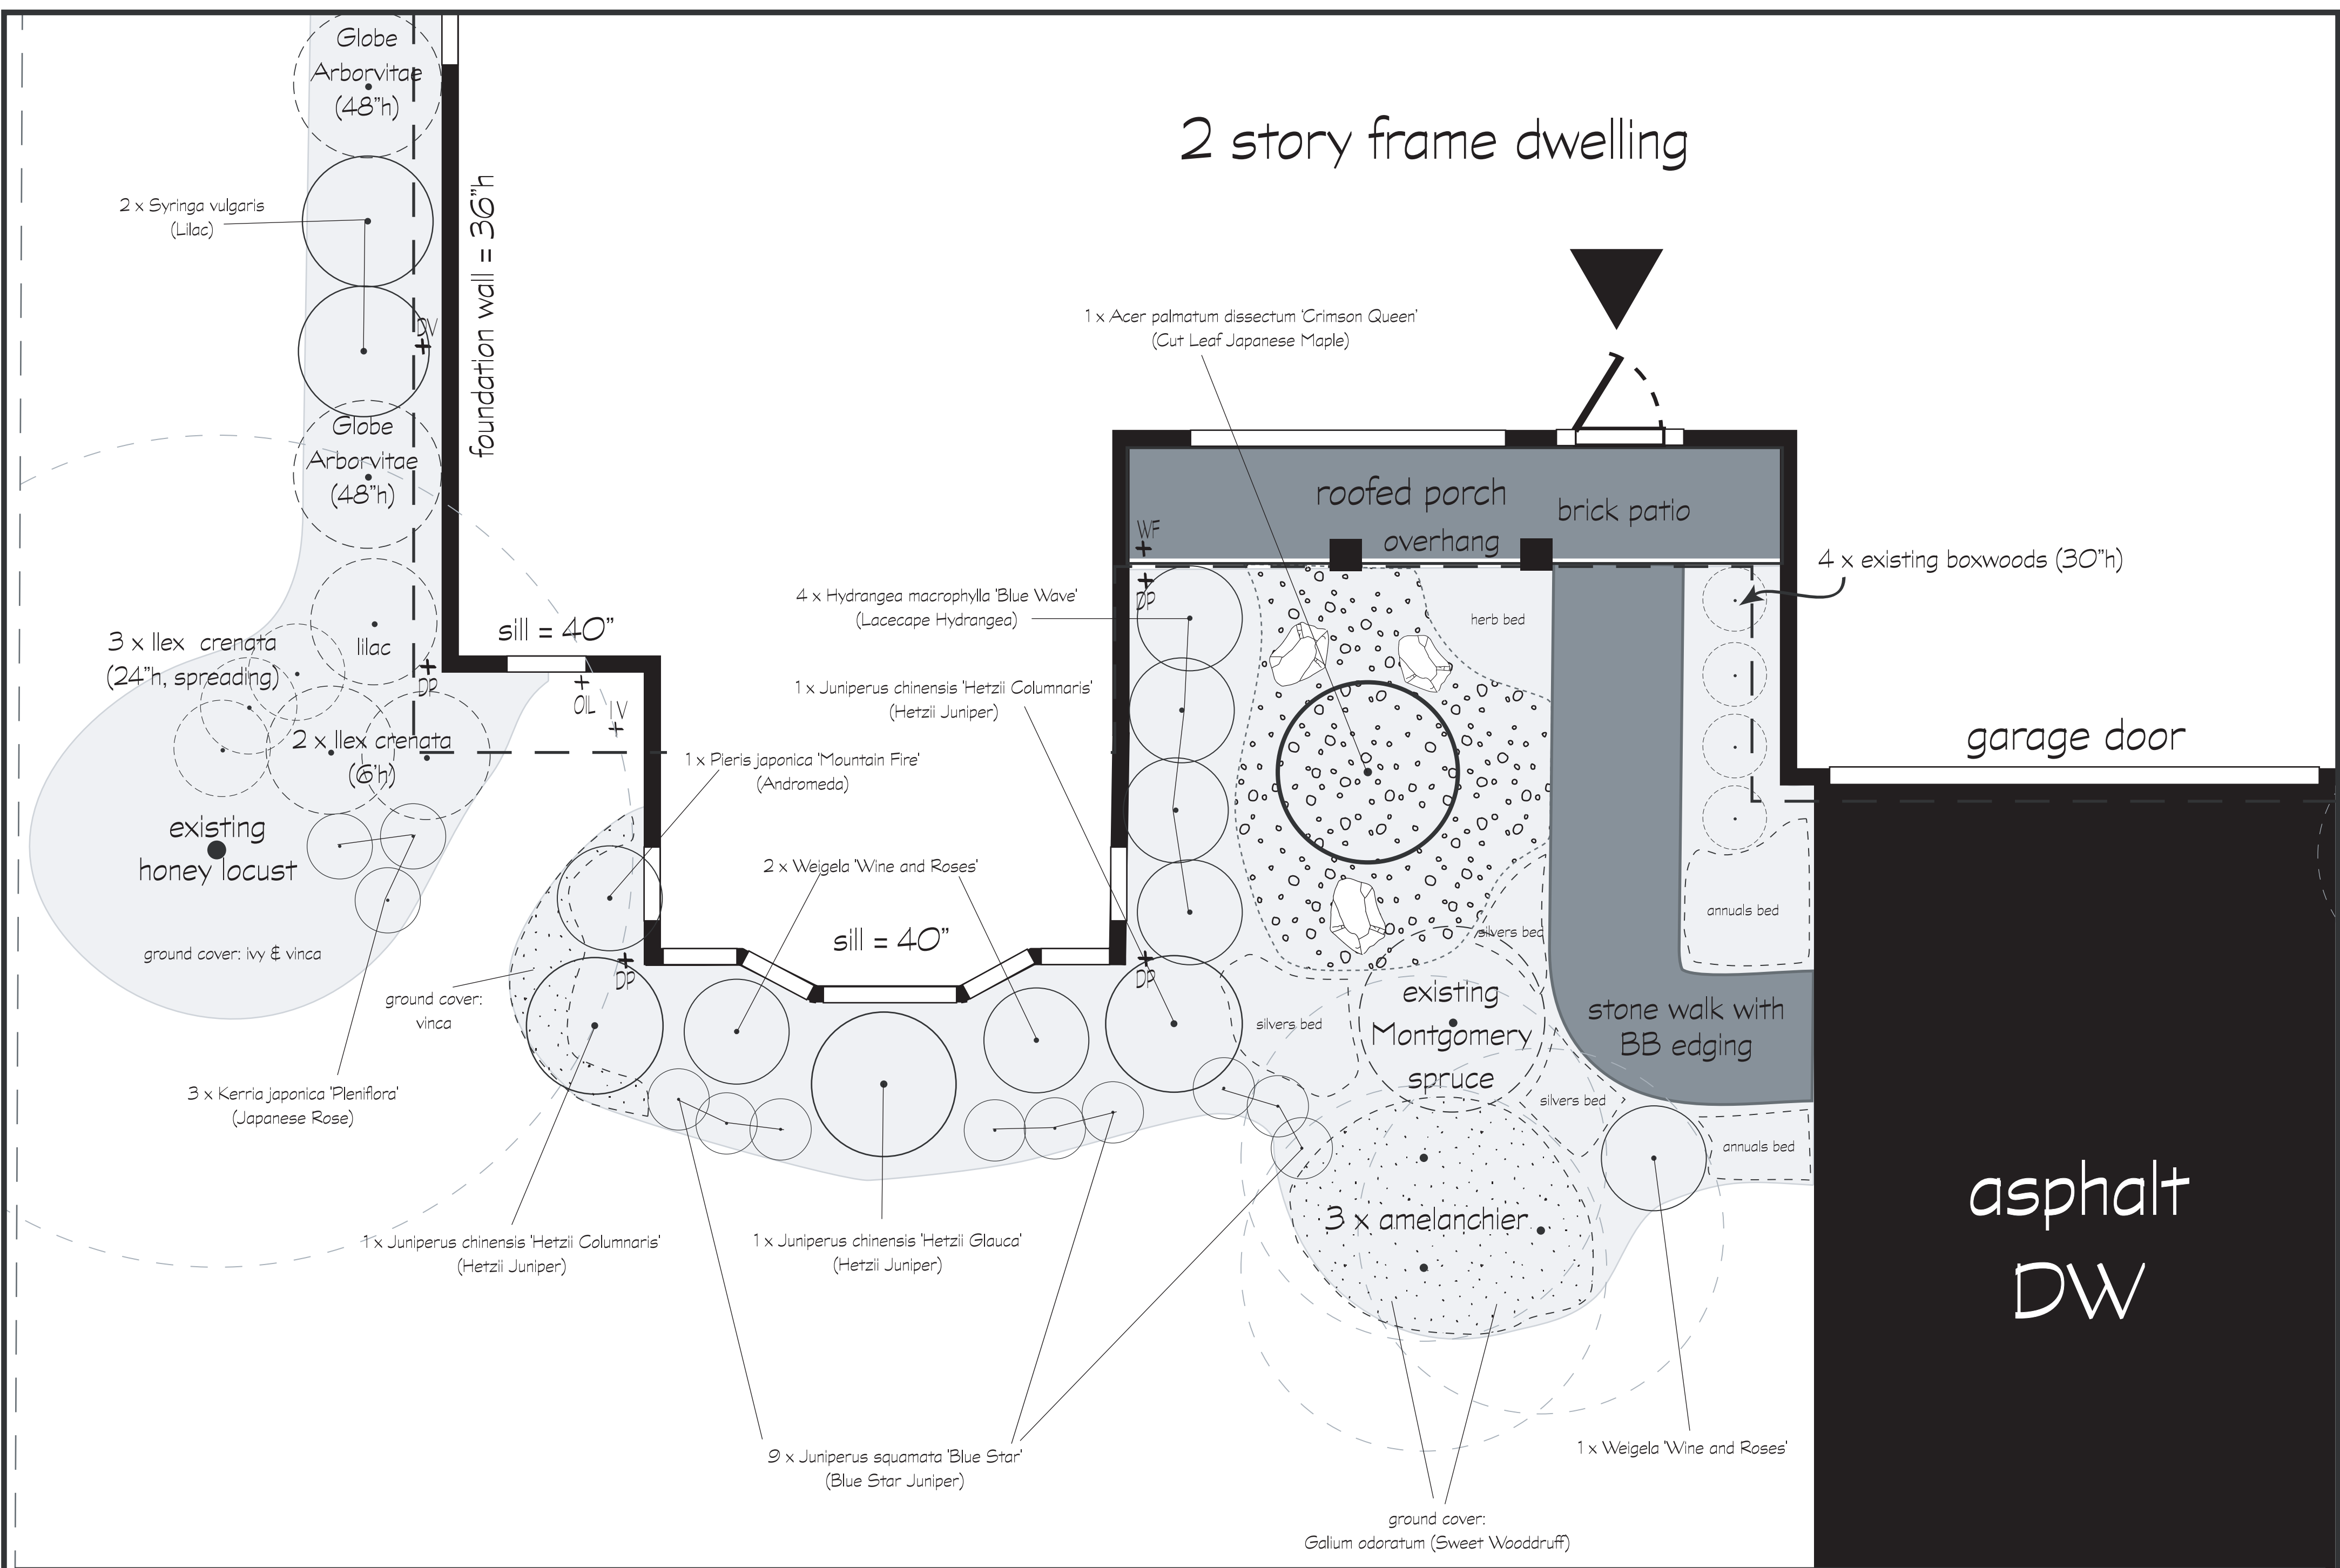


• This plan, including layout and specified plant materials, is for discussion purposes only. Final design subject to on-site conditions and availability of selected plant materials. Garden Artistry does not guarantee location of underground utility locations, subsurface conditions or land surveys; nor is there any guarantee that all utilities, subsurface conditions, property and/or easement lines, whether existing or proposed, functional or abandoned, are shown hereon.

• The client is responsible for getting all approvals, permits or easements from State and local authorities necessary for work. Such approval may be contingent upon specific or general modifications to client plans.

• All measurements are to be verified in the field by the contractor. Designer is to be notified of any discrepancies.

• PLEASE CALL BEFORE YOU DIG: DIG SAFELY NEW YORK 1-800-245-2828

SAMPLE RESIDENCE	
PLANTING PLAN	
client: Mr. & Mrs. Sample 44 Whereisit Road Anytown, NY	scale 1/4" = 1' 0" 0 1 2 3 4 5 10 15
drawing by: Mark Gilliland rev: 2 date: 6/1/07 scale: 1/4" = 1' 0"	

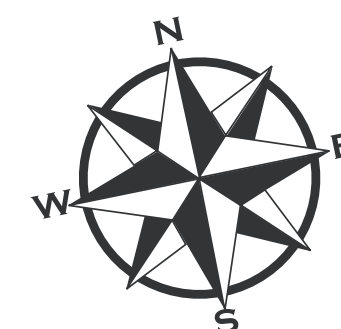

Garden Artistry
inspired landscape design

Mark Gilliland
85 Harriman Road
Irvington, NY 10533
(914) 714-3056
mg@garden-artistry.com

